



# Glass Wall for Tiled Pools, Fixed Support Glaswand für Kachelbecken, Einspannung

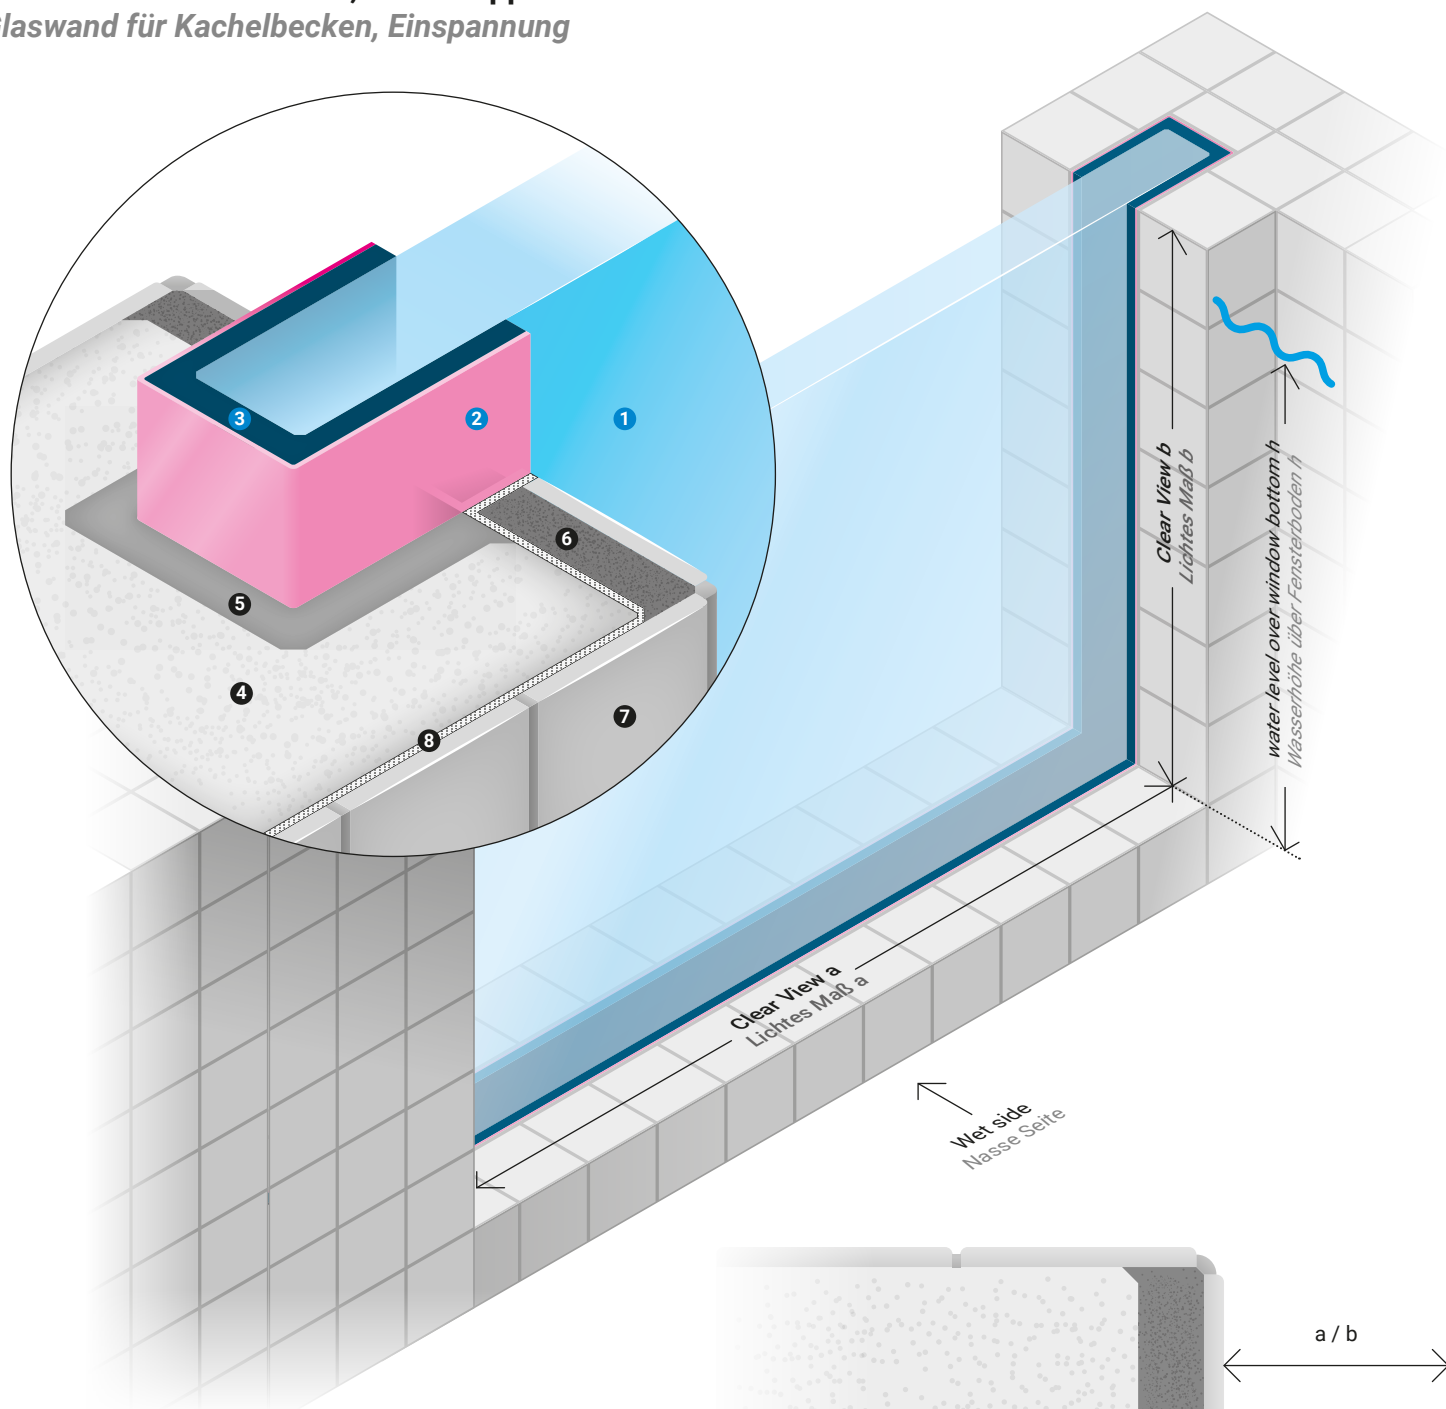

- 1 Acrylic window block  
Acrylglas-Fenster
- 2 Stainless steel frame(1.4571/ 316Ti)  
Edelstahlrahmen(1.4571)
- 3 Waterproofing material  
Dichtstoff
- 4 Reinforced concrete  
Stahlbeton
- 5 Non shrink grout  
Nicht schrumpfender Mortel
- 6 Patching mortar  
Reprofilierungsmortel oder PCC-Mortel
- 7 Ceramic tiles, tile adhesive  
Fliesen, Fliesenkleber
- 8 Water proofing, waterproofing tape  
Wasserabdichtung, Dichtband

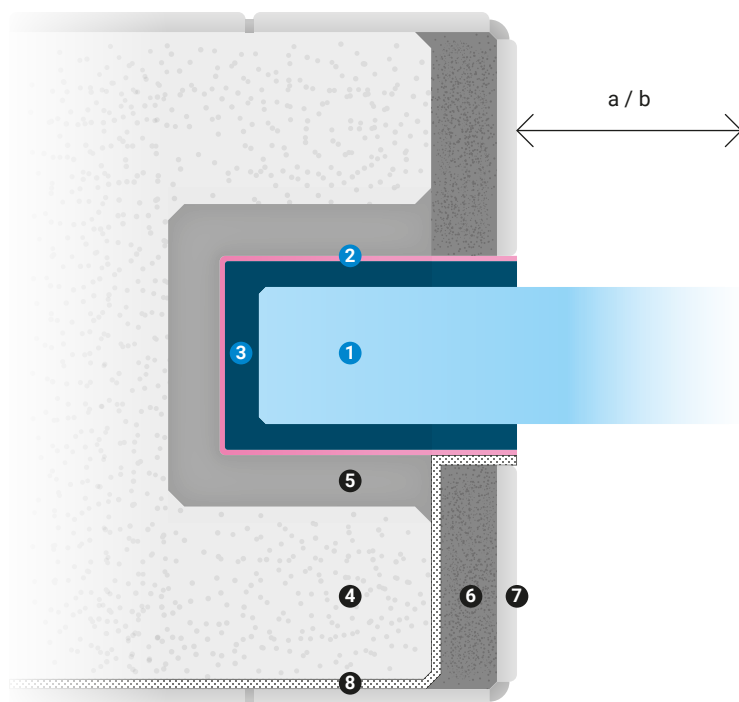

HYDROSIGHT

Hydrosight GmbH - Dechant-Sprünken Str 51A,  
46446 Emmerich, Germany  
Tel: +49 2822 60 250 900  
Email: io@hydrosight.com

2026 Hydrosight GmbH - all rights reserved  
no unauthorized reproduction or disclosure  
to third parties