



Rectangular Underwater Window for: Tiled Pools, Thick Wall Build-up, Horizontal Installation

Rechteckiges Unterwasserfenster für: Kachelbecken, dicker Wandaufbau, horizontale Installation

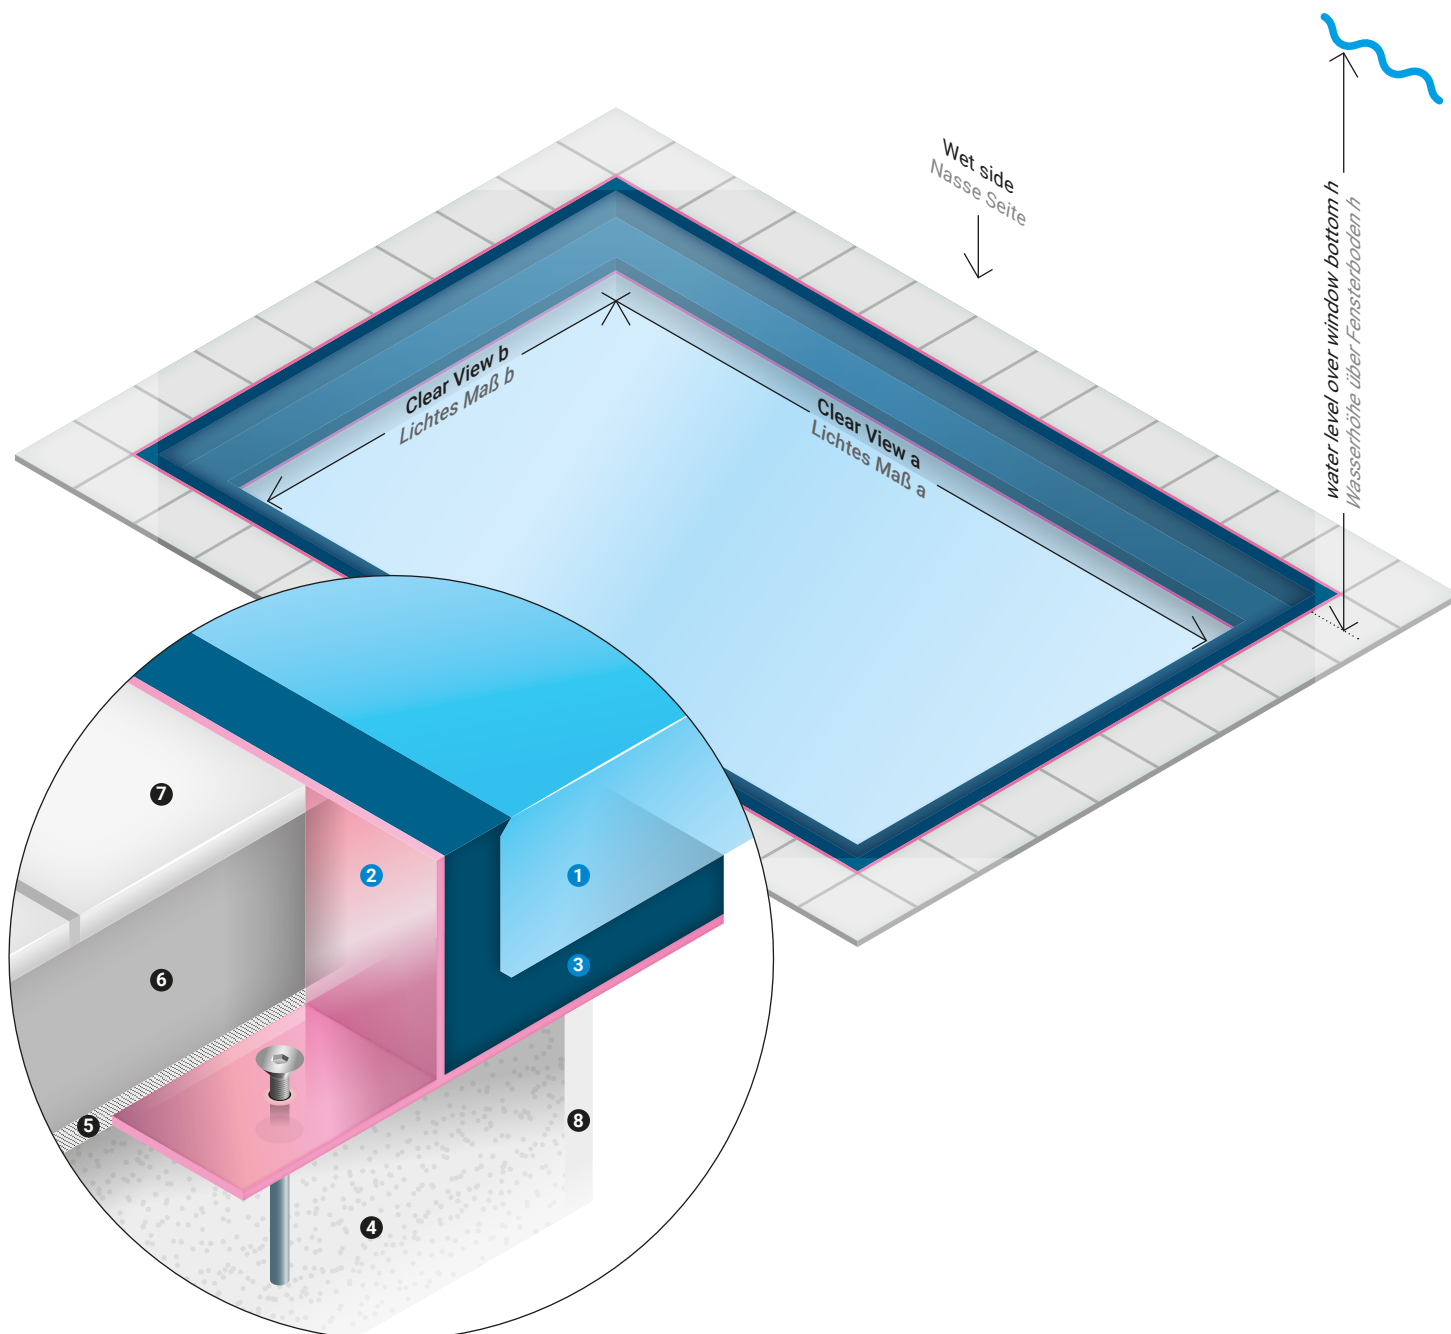

- 1 Acrylic window block
Fensterblock aus Acrylglas
- 2 Stainless steel window frame
Fensterahmen aus Edelstahl
- 3 Window gasket
Fensterdichtung
- 4 Reinforced concrete
Stahlbeton
- 5 Schomburg Aquafin RS300 or similar waterproofing slurry
Zementose Dichtschlamme
- 6 Floor build-up: insulation, screed, etc.
Bodenaufbau Isolierung, Estrich o.a.
- 7 Tile assembly
Fliesen Aufbau
- 8 Optional: dry lining (indicate thickness if needed)
Trockenputz-Aufbau (bei Bedarf bitte Dicke angeben)

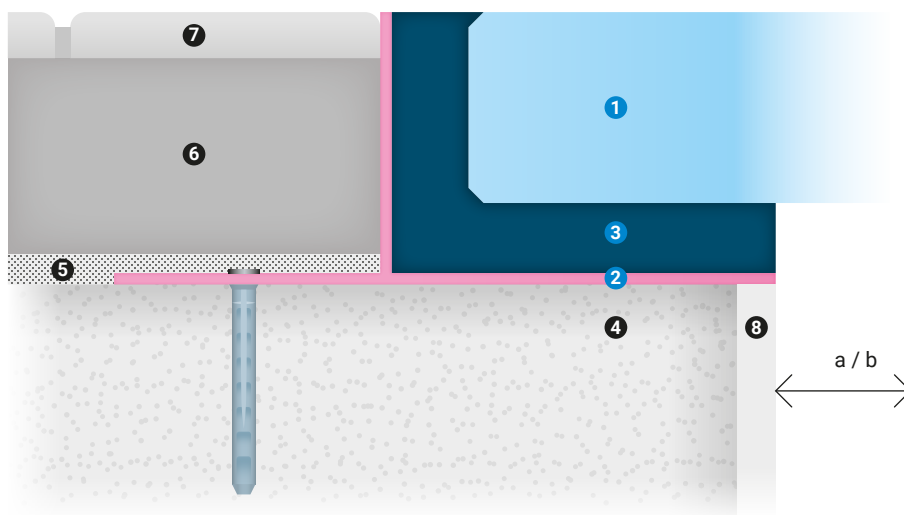

HYDROSIGHT

Hydrosight GmbH - Dechant-Sprünken Str 51A,
46446 Emmerich, Germany
Tel: +49 2822 60 250 900
Email: io@hydrosight.com

2026 Hydrosight GmbH - all rights reserved
no unauthorized reproduction or disclosure
to third parties