




Mullion in between the two 9m glazings, made of steel reinforced concrete.

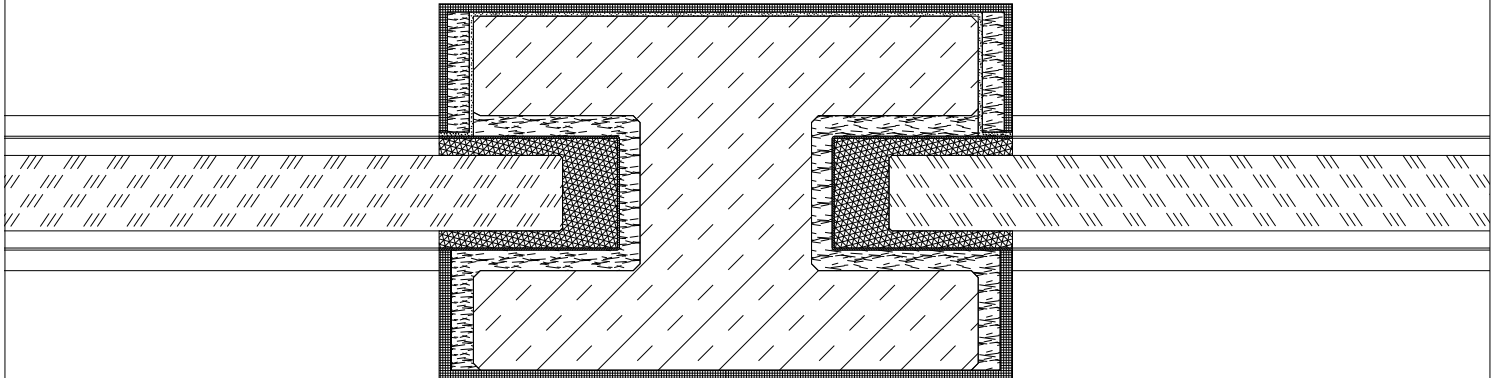

Hydrosight Stainless steel mullion with tile finish

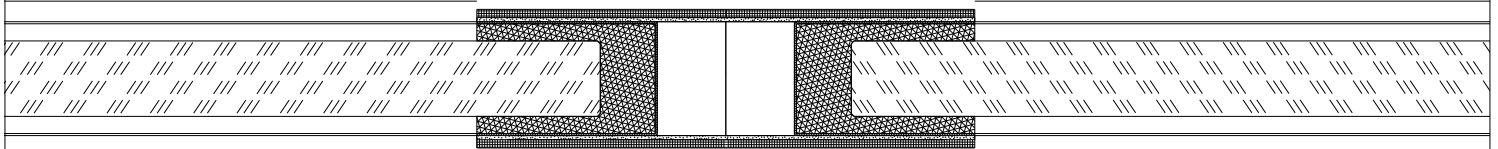

	Reinforced Concrete / Stahlbeton
	Mortar / Stopfmörtel oder Versetzmörtel
	Stainless Steel Frame(1.4571/ 316Ti) / Edelstahlrahmen(1.4571)
	Ceramic Tiles, Tile Adhesive / Fliesen, Fliesenkleber
	Water proofing, waterproofing tape / Wasserabdichtung, Dichtband
	Waterproofing Material / Dichtstoff
	Sealant (cosmetic, installed by others) - e.g. Dow Corning 791 / Silikon (nicht dichtend, bauseits) - z.B. Dow Corning 791
	Acrylic Window Block / Acrylglas-Fenster

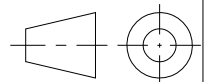

**HYDROSIGHT**

Project:13606  
 Author: J.Meyer  
 All dimensions in mm  
 Wednesday, May 07, 2025

Hydrosight GmbH  
 Dechant Sprünken Straße 51a  
 46446 Emmerich - Germany  
 Tel. +49 2822 60 250 900  
 Email: io@hydrosight.com