


Water Side View A:A when finished

Dry Side View B:B during Installation

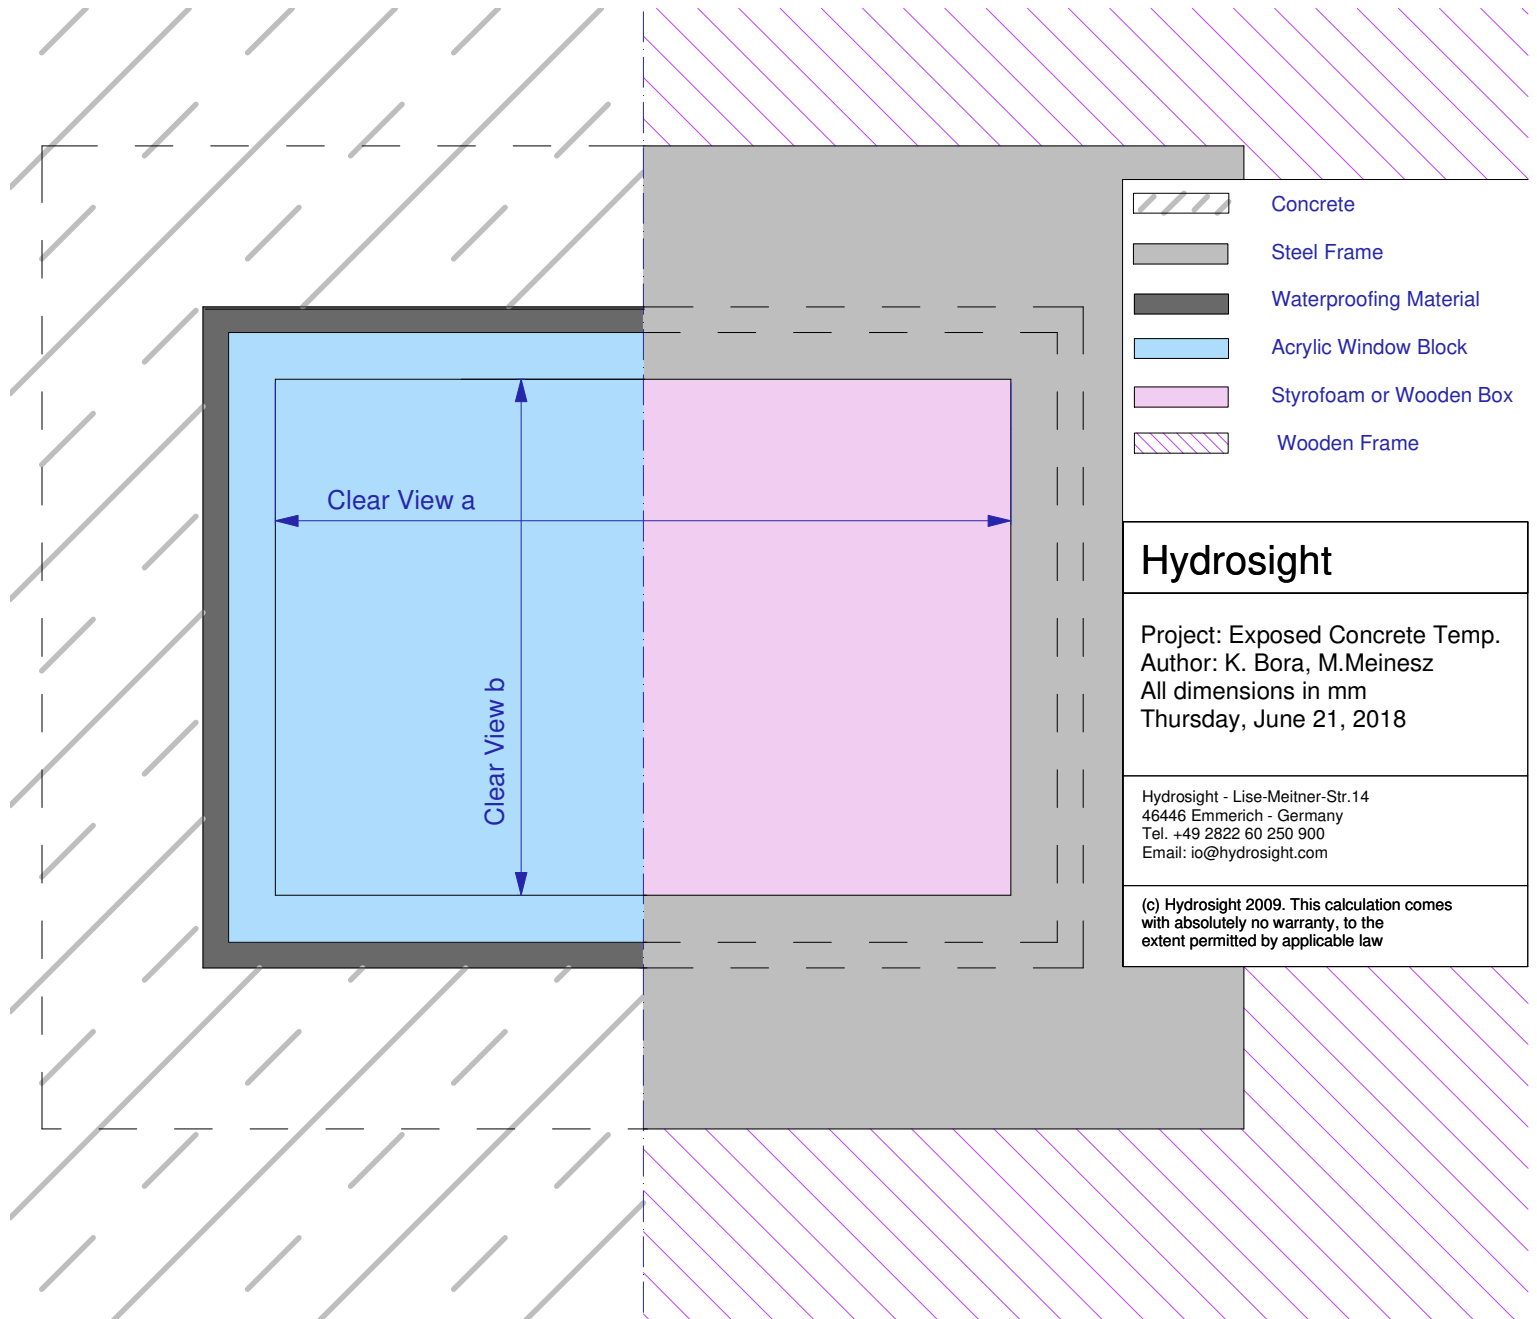

Cross Section when finished

Cross Section during installation

