


Detail B
Water Side

18mm, TBD by customer

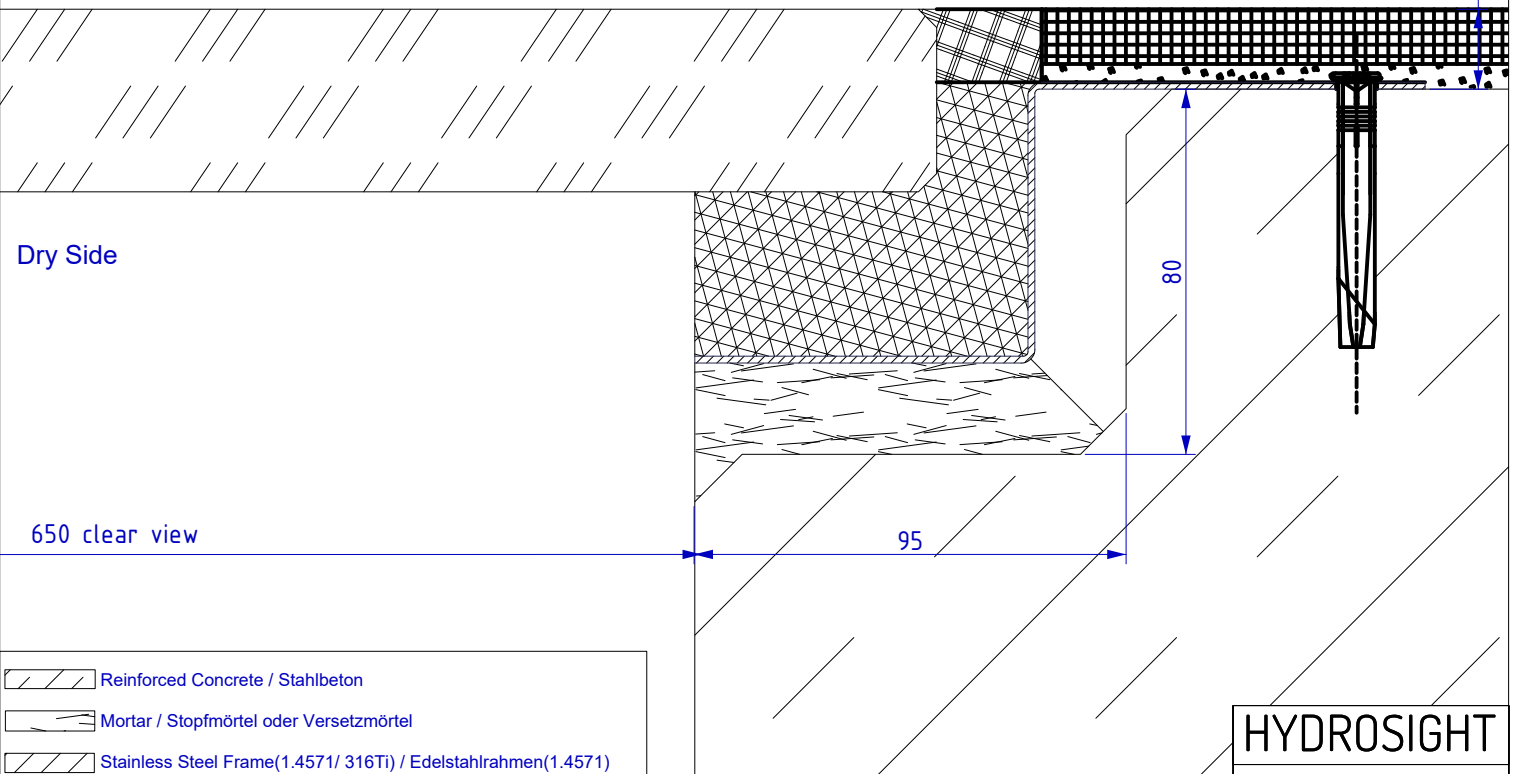

-  Reinforced Concrete / Stahlbeton
-  Mortar / Stopfmörtel oder Versetzmörtel
-  Stainless Steel Frame(1.4571/ 316Ti) / Edelstahlrahmen(1.4571)
-  Ceramic Tiles, Tile Adhesive / Kacheln
-  Water proofing, waterproofing tape / Wasserabdichtung, Dichtband
-  Waterproofing Material / Dichtstoff
-  Sealant (no waterproofing functionality - e.g. Dow Corning 791) / Silikon bauseits (nicht dichtend - z.B. Dow Corning 791)
-  Acrylic Window Block / Acrylglas-Fenster

Date: _____

Name: _____

Signature: _____

HYDROSIGHT

Project: XXXXX
 Author: XXXXX
 All dimensions in mm
 Freitag, Januar 17, 2025

Hydrosight GmbH
 Dechant Sprünken Straße 51a
 46446 Emmerich - Germany
 Tel. +49 2822 60 250 900
 Email: io@hydrosight.com